

NOTE: NO CHANGES ON ELEVATION

Front Elevation


1/4" = 1'-0"



NOTE: NO CHANGES ON ELEVATION

Side Elevation


1/4" = 1'-0"

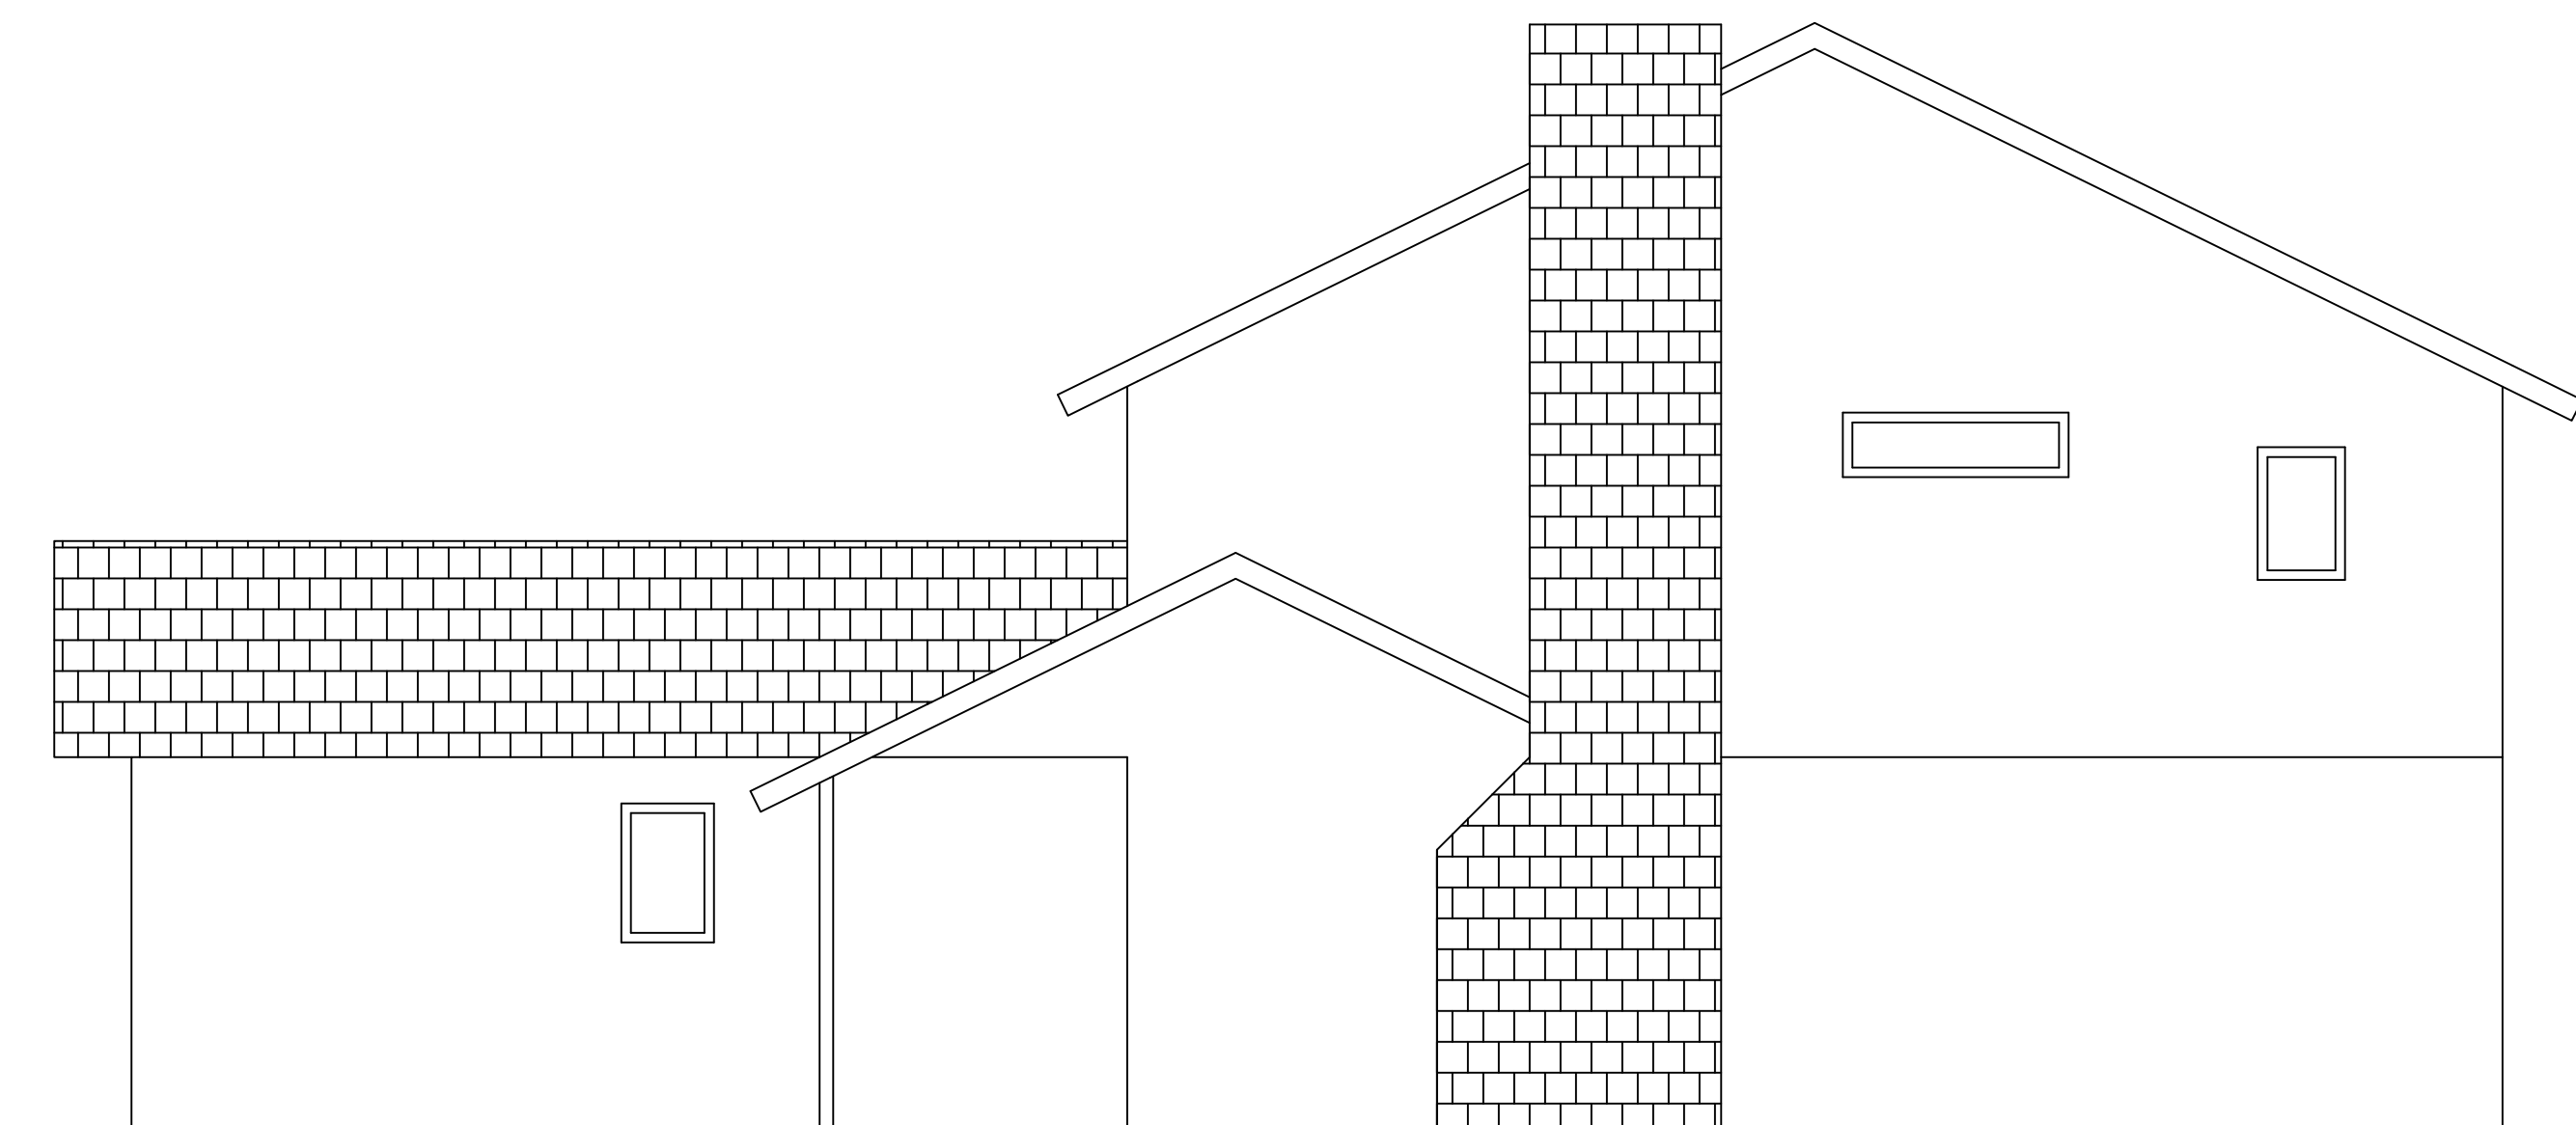

NOTE: NO CHANGES ON ELEVATION

Side Elevation

1/4" = 1'-0"

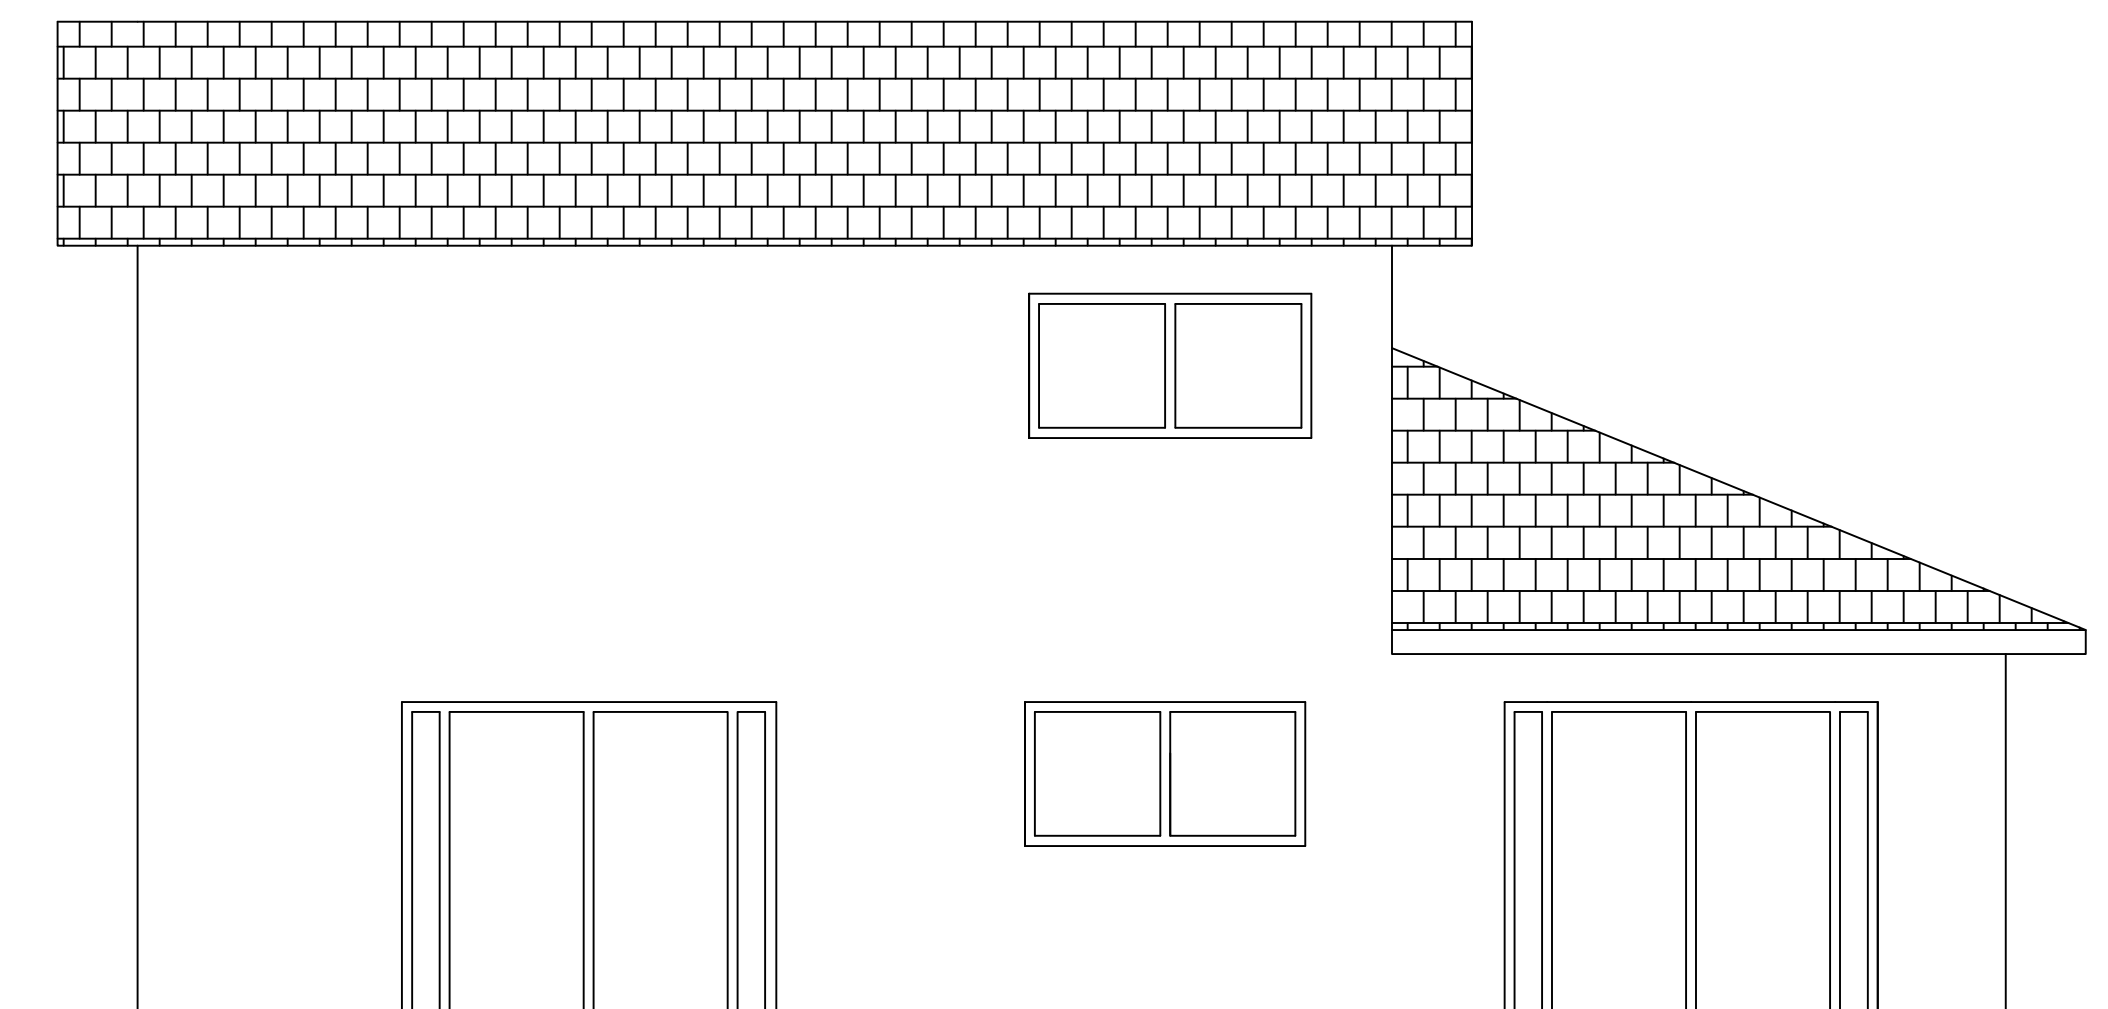


NOTE: NO CHANGES ON ELEVATION

Back Elevation

1/4" = 1'-0"

RESIDENCE REMODEL  
PROJECT'S ADDRESS

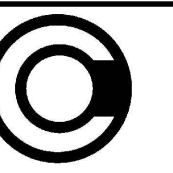

**OCONSULTING**

300 SPECTRUM CENTER DRIVE, SUITE 400  
IRVINE, CA 92618  
(949) 734-2826

SHEET TITLE

ELEVATIONS

A2.0

SHEET 4 OF 8