



1 EXISTING FIRST FLOOR PLAN  
 $\frac{3}{16}'' = 1'-0''$

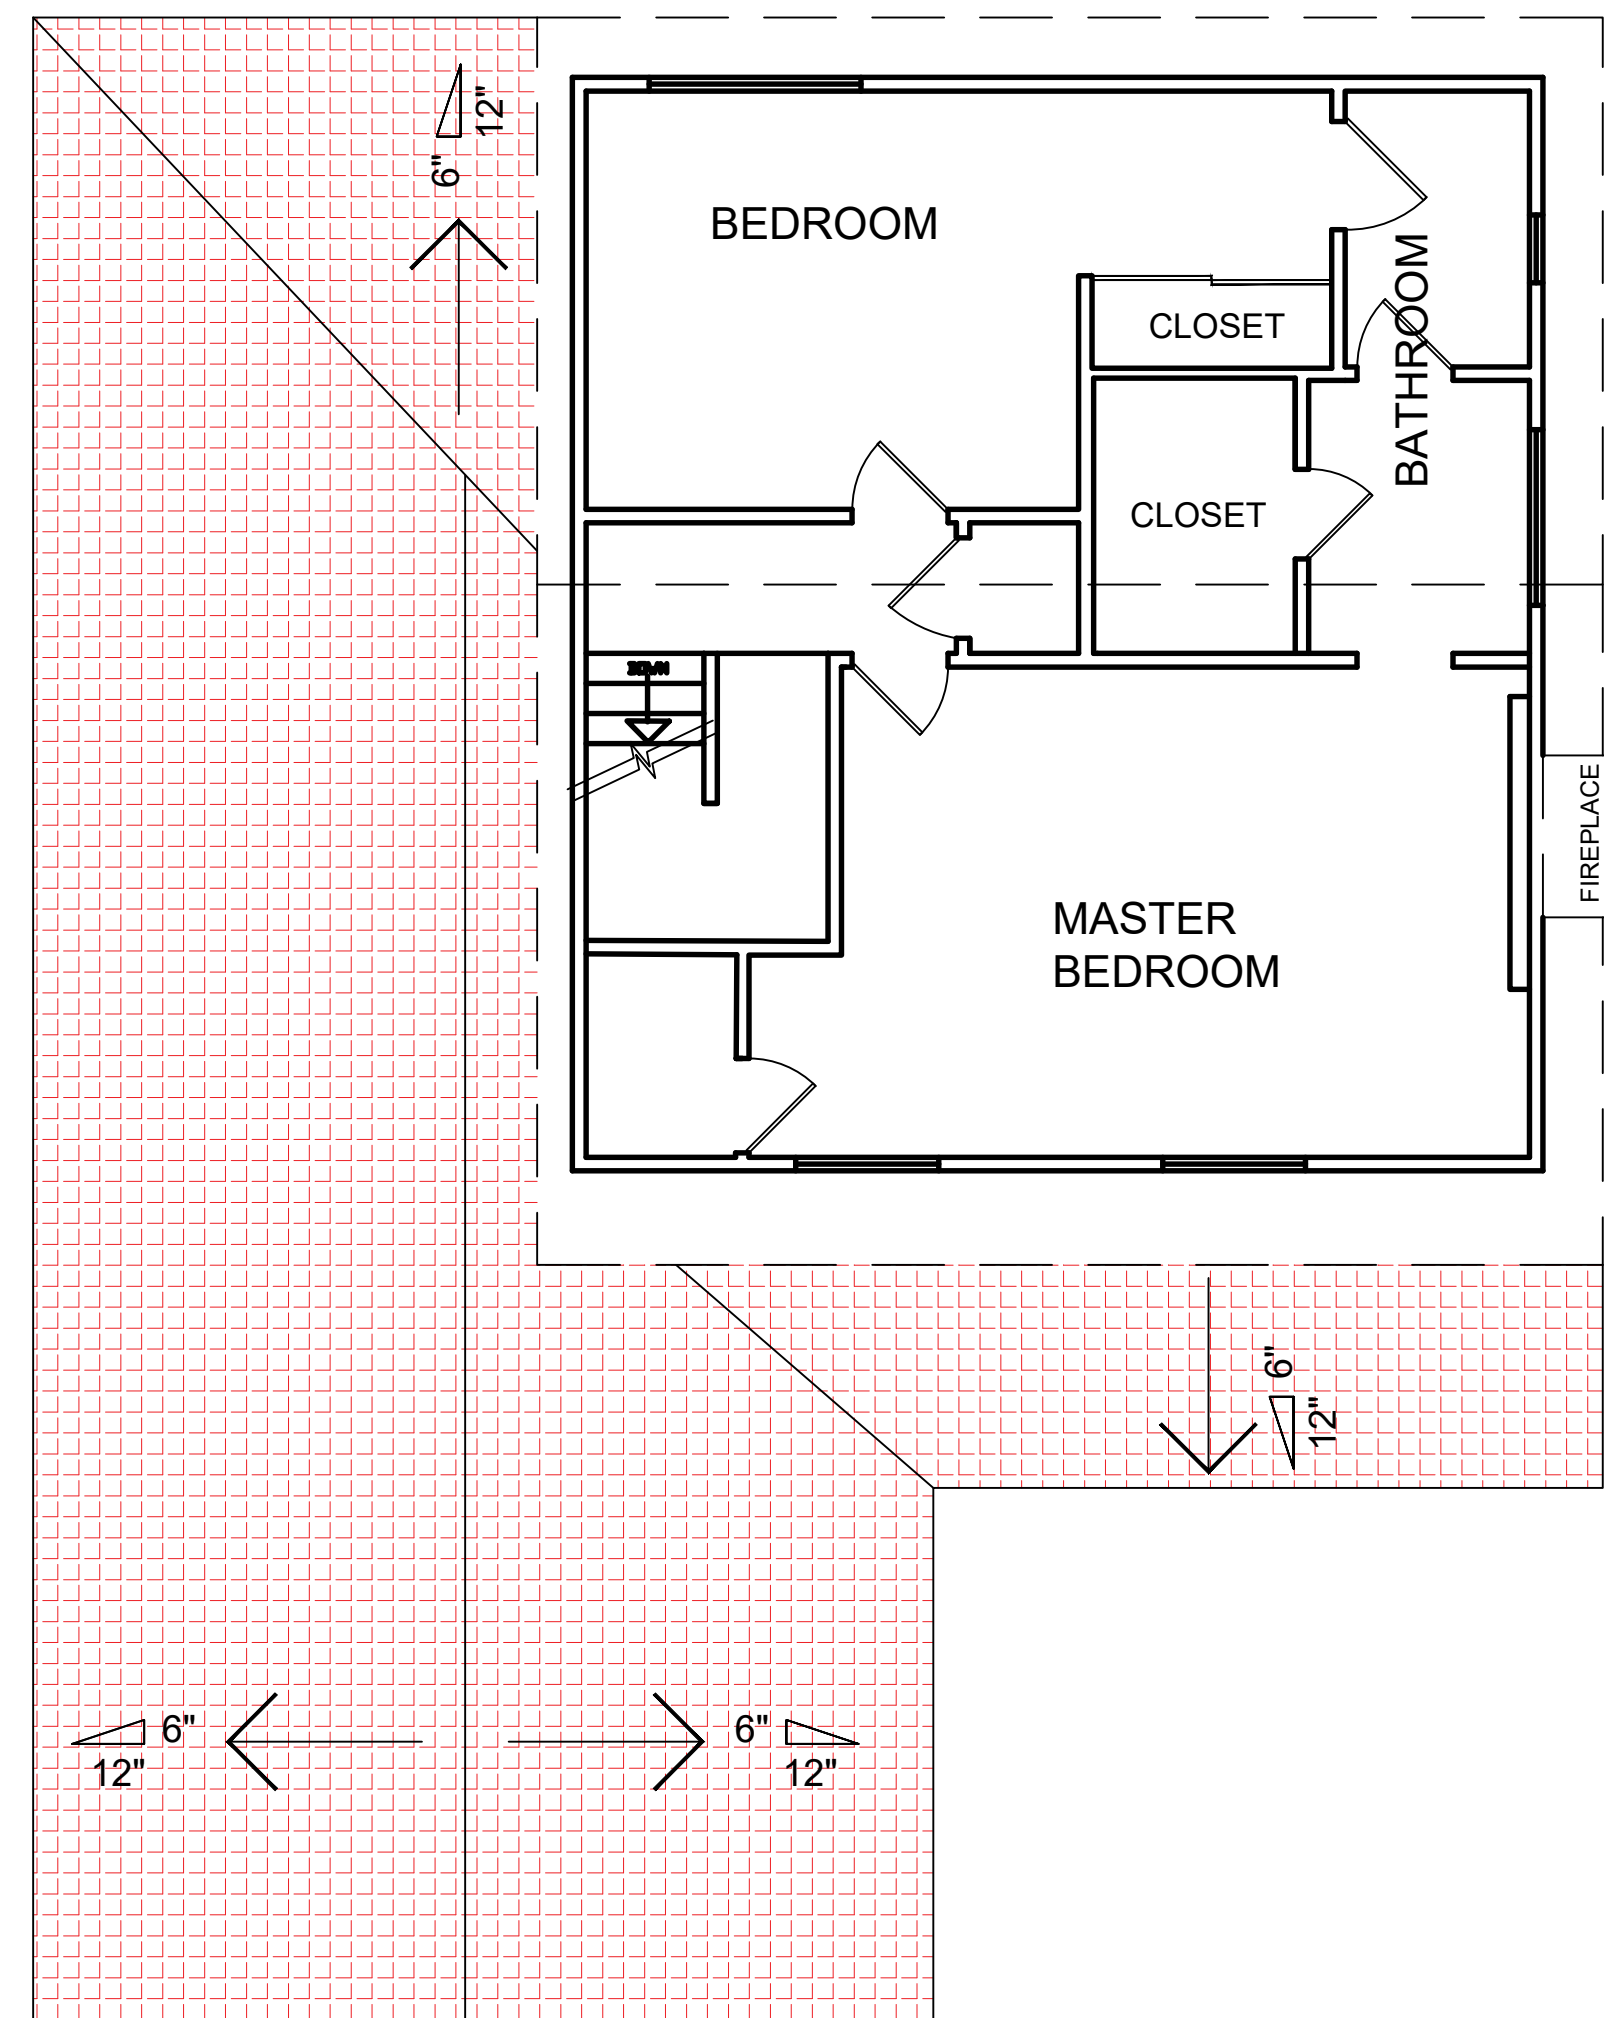

2 EXISTING SECOND FLOOR PLAN AND LOW ROOF  
 $\frac{3}{16}'' = 1'-0''$


NOTE: NO CHANGES ON SECOND FLOOR

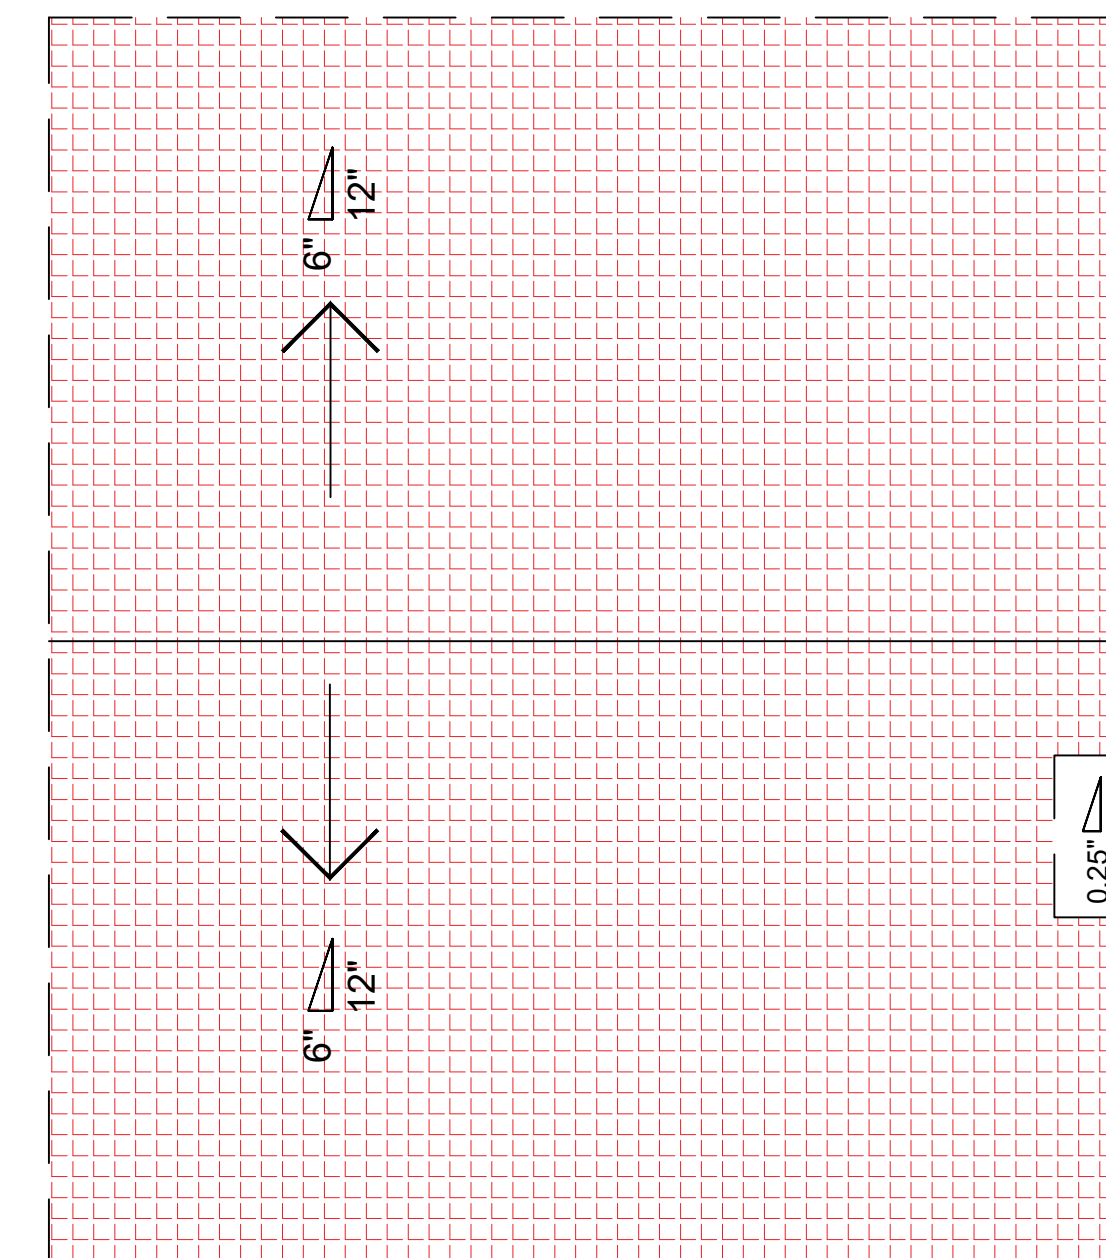

3 EXISTING HIGH ROOF  
 $\frac{3}{16}'' = 1'-0''$

NOTE: NO CHANGES TO ROOF

RESIDENCE REMODEL  
 PROJECT'S ADDRESS

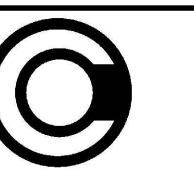

**OC CONSULTING**

300 SPECTRUM CENTER DRIVE, SUITE 400  
 IRVINE, CA 92618  
 (949) 734-2826

SHEET TITLE

FLOOR PLANS

A1.0

SHEET 2 OF 8